


GREINER BUILDINGS INC.
 2088 250TH ST. WASHINGTON, IA

JOB NAME: ROSSITER

SHEET: 1 OF 2

DRAWN BY: NOLAN GERBER

DATE: 11-23-15

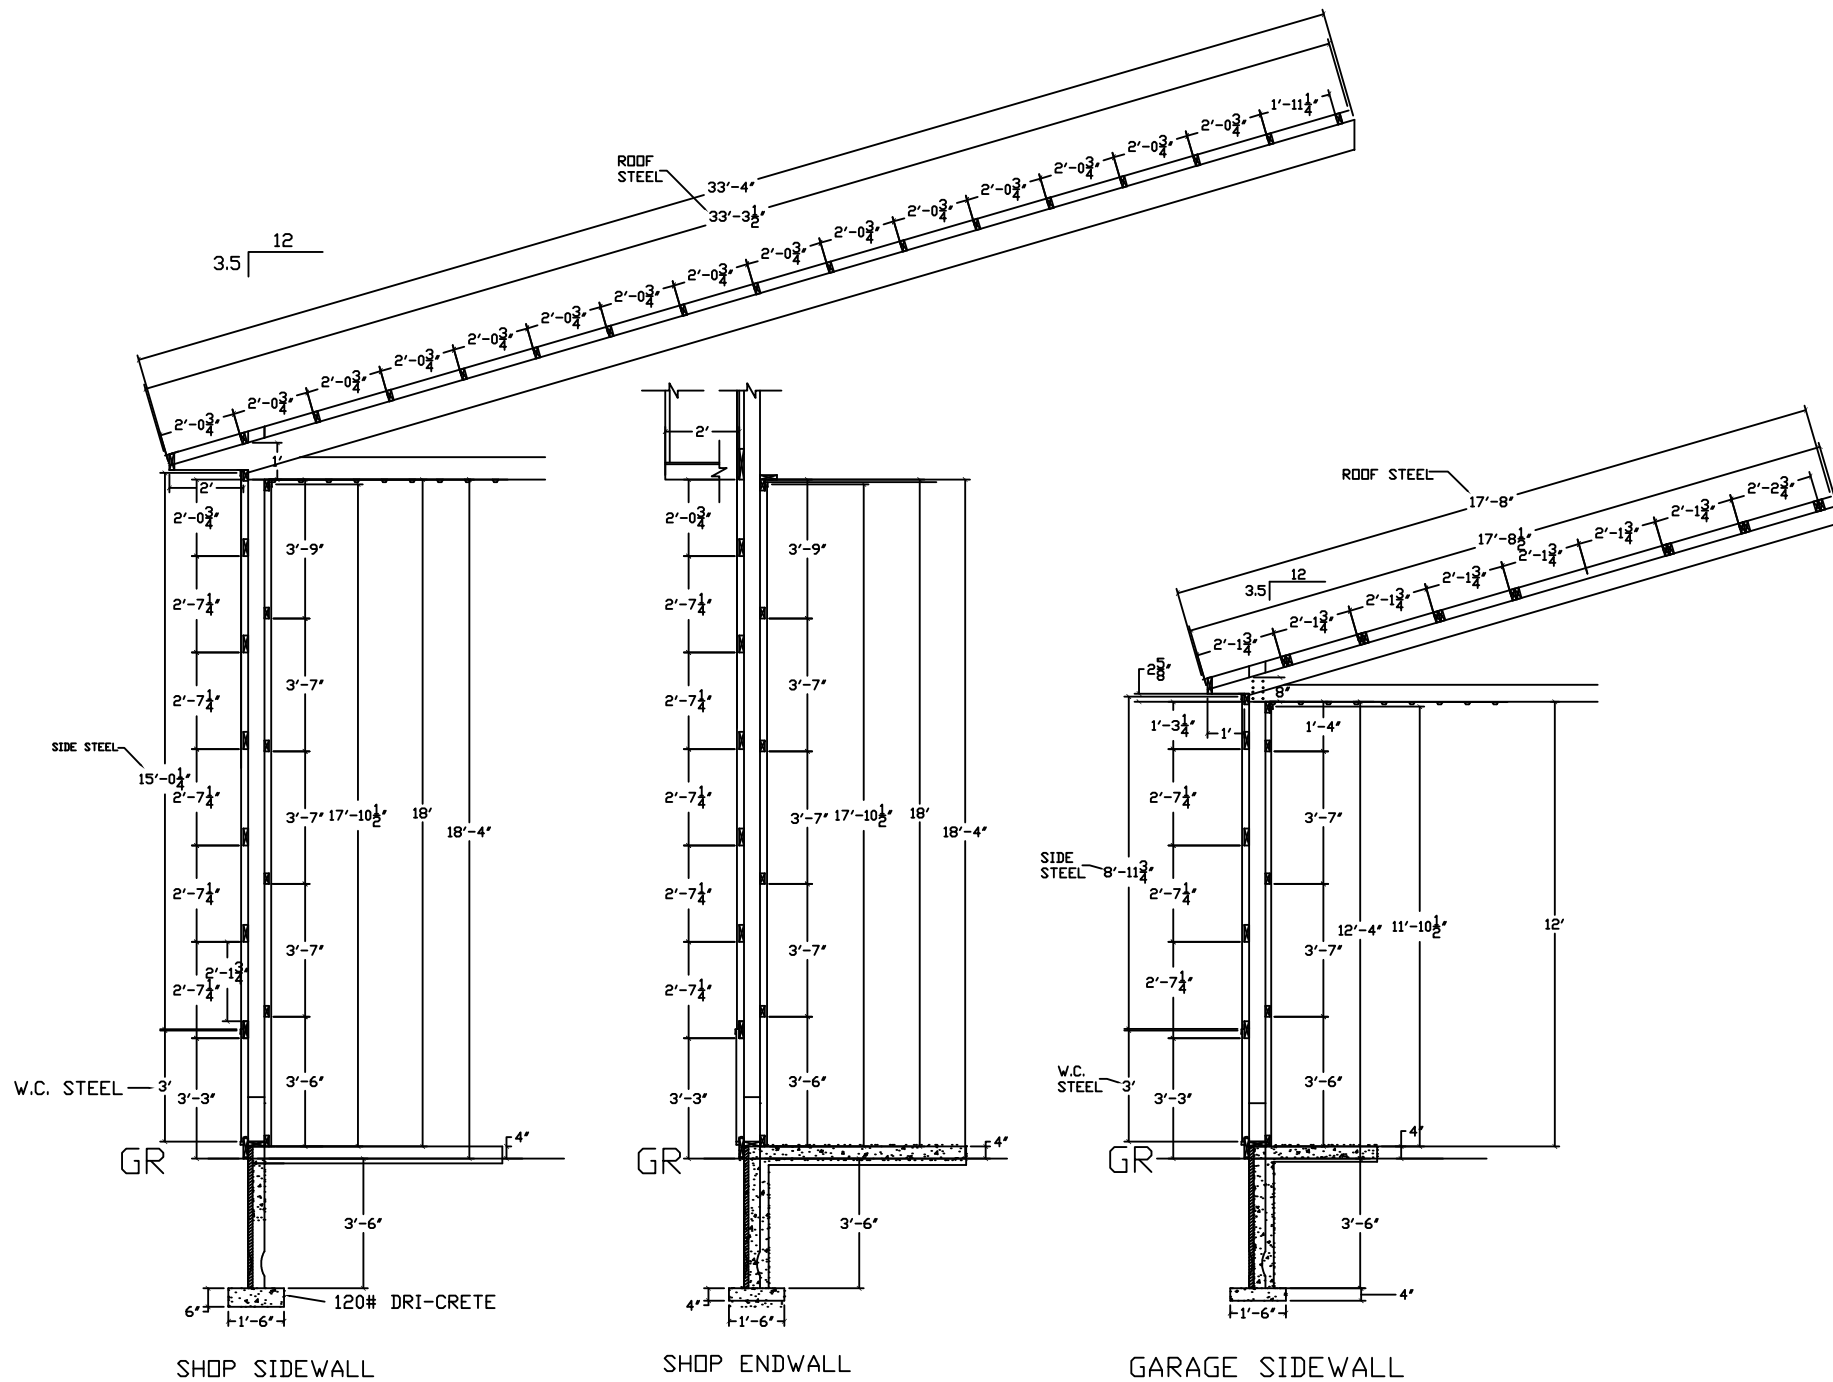

GREINER BUILDINGS INC.
 2088 250TH ST. WASHINGTON, IA

JOB NAME: ROSSITER

SHEET: 2 OF 2

DRAWN BY: NOLAN GERBER

DATE: 11-23-15